


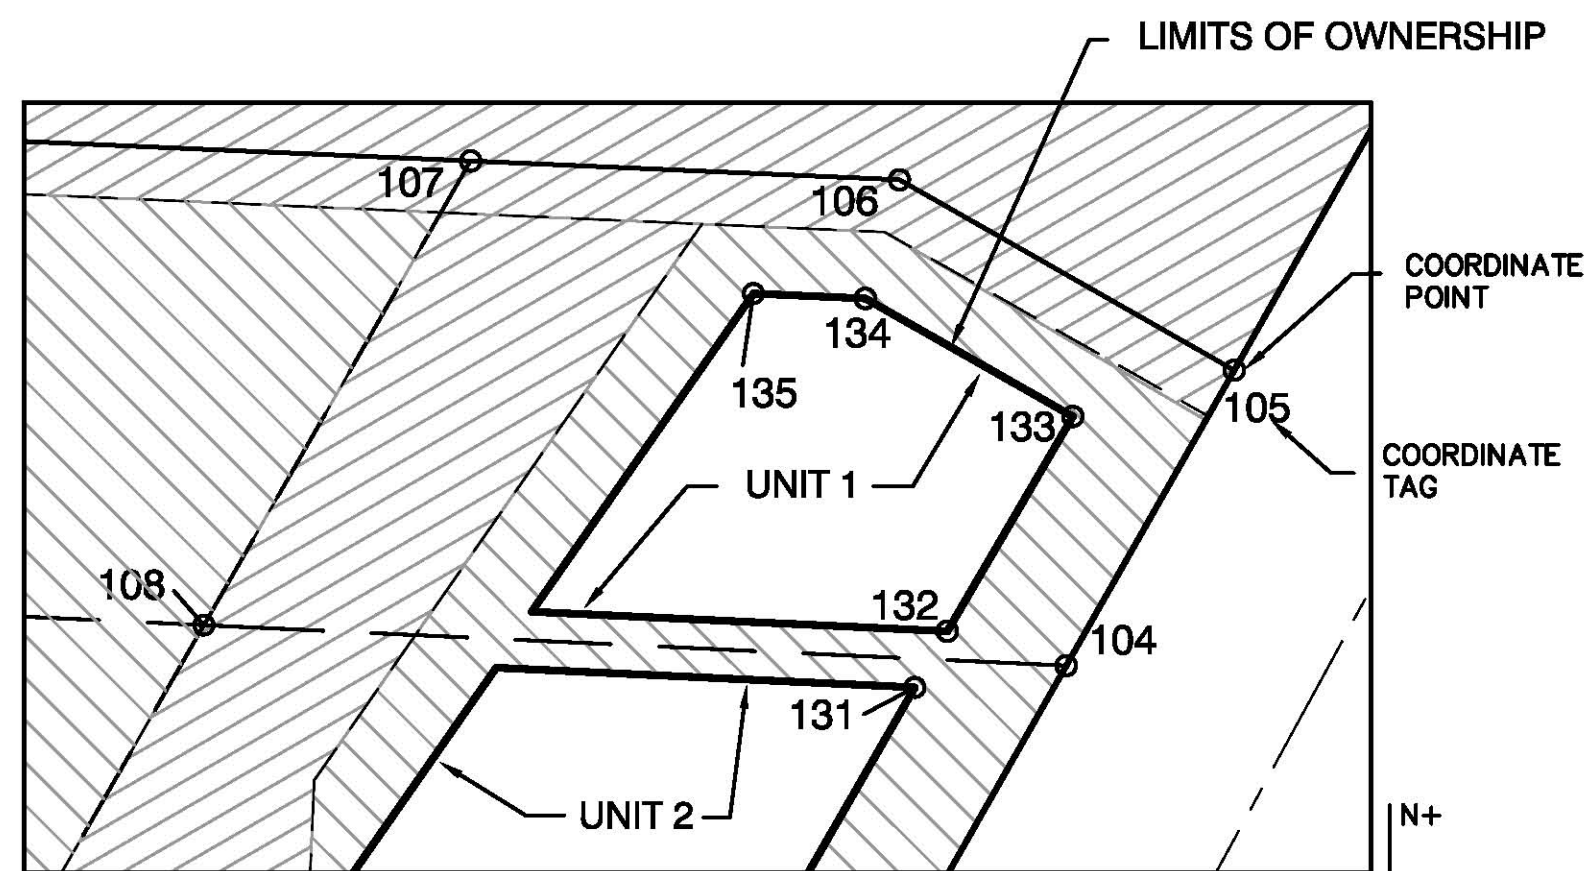


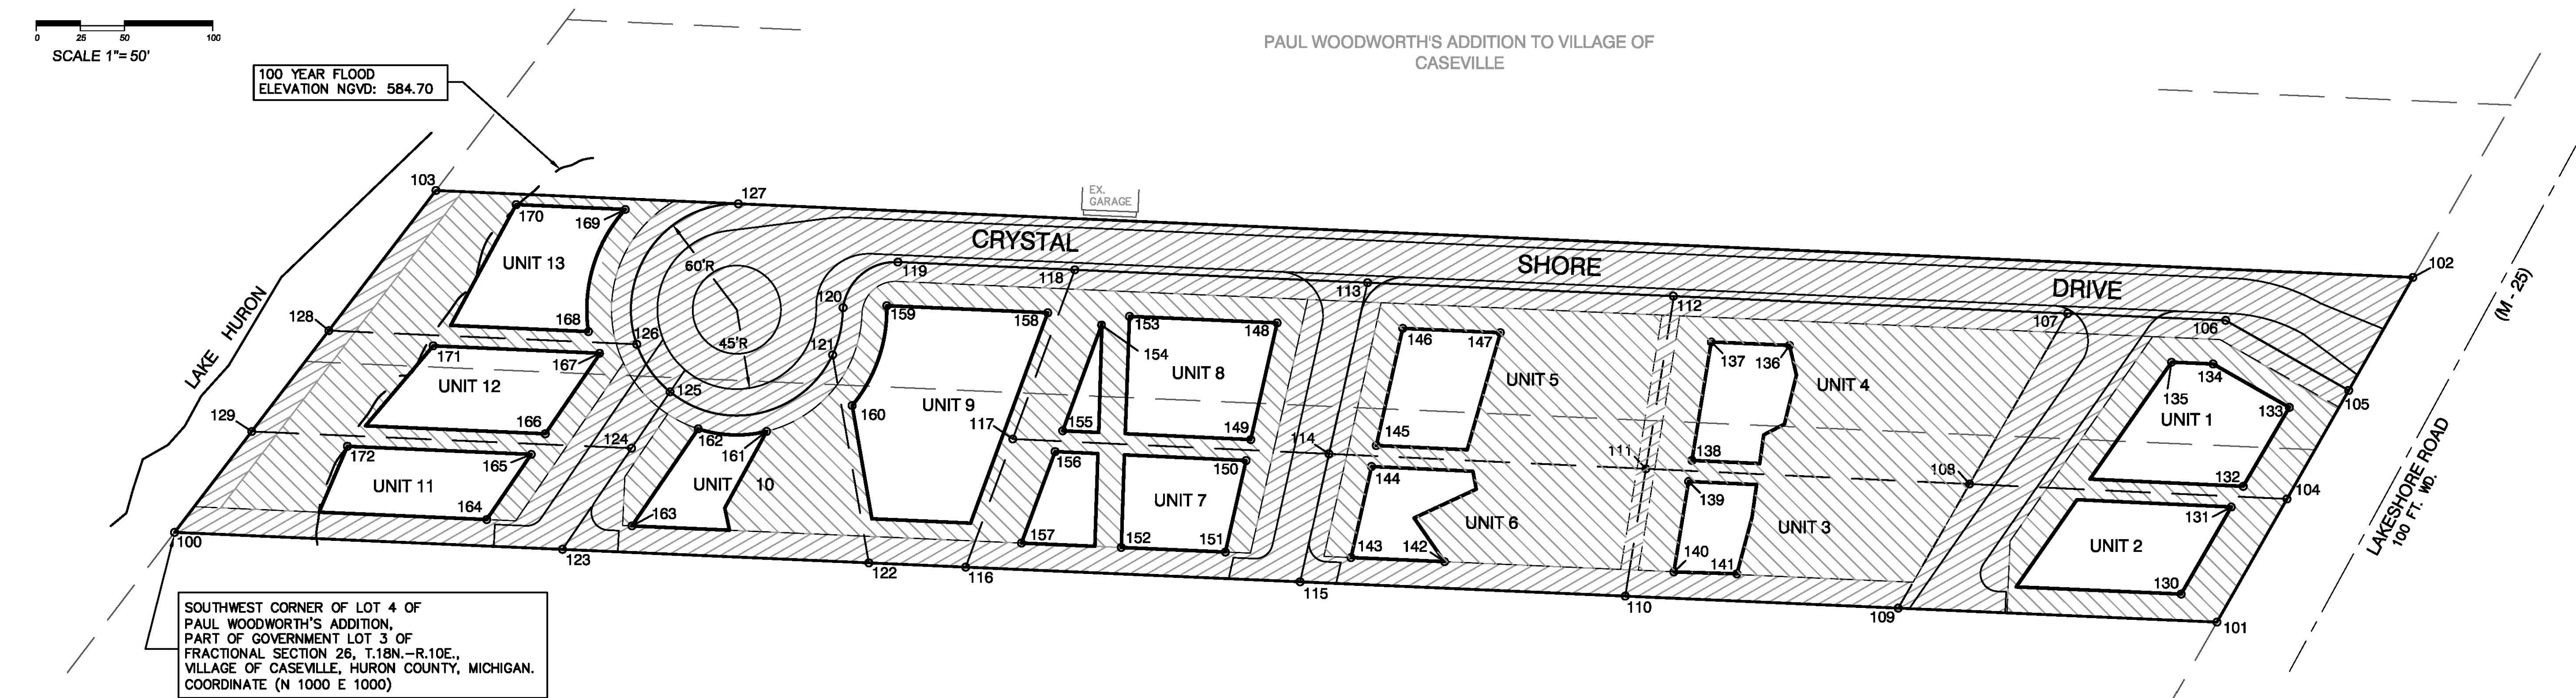

UNIT INFORMATION
SCALE 1"=40'

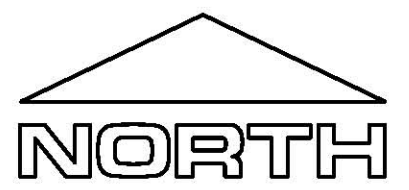

GENERAL COMMON AREA

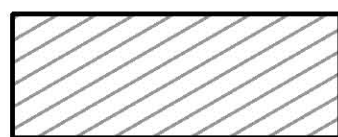

LIMITED COMMON AREA

COORDINATE TABLE		
POINT NUMBER	NORTHING	EASTING
100	1000.0000	1000.0000
101	949.1399	2157.1629
102	1144.4508	2268.2652
103	1193.6849	1148.0967
104	1018.8937	2196.8422
105	1080.4220	2231.8425
106	1120.0810	2162.1145
107	1124.0075	2072.7762
108	1027.3500	2017.2166
109	957.0666	1976.8171
110	963.8672	1822.0906
111	1035.9844	1833.8109
112	1133.8114	1849.7094
113	1141.4425	1676.0821
114	1044.4405	1654.1896
115	971.9657	1637.8328
116	980.2948	1448.3299
117	1052.8777	1474.9707
118	1148.7351	1510.1542
119	1153.1422	1409.8822
120	1124.1672	1378.5815
121	1100.5632	1372.8809
122	982.7077	1393.4317
123	990.3377	1219.8347
124	1047.6723	1258.9885
125	1079.5884	1280.7840
126	1106.5321	1261.9156
127	1186.1535	1319.4518
128	1114.2949	1087.3929
129	1057.1350	1043.6870
130	965.0318	2136.8999
131	1014.3715	2165.3101
132	1026.0669	2172.0620
133	1070.7977	2198.1969
134	1095.3698	2154.9945
135	1096.3947	2131.6755
136	1105.9088	1915.2029
137	1107.8595	1870.8198
138	1040.7621	1859.9153
139	1028.8400	1857.9778
140	977.5376	1849.6403
141	976.4894	1885.3780
142	983.3829	1719.6413

COORDINATE TABLE		
POINT NUMBER	NORTHING	EASTING
143	985.7108	1666.6994
144	1037.2968	1678.3419
145	1049.1838	1681.0247
146	1115.5429	1696.0013
147	1113.1117	1751.3178
148	1118.6717	1624.8111
149	1052.5329	1609.8842
150	1040.6460	1607.2014
151	988.8395	1595.5092
152	991.4320	1536.5224
153	1122.3481	1541.1643
154	1118.0378	1525.5179
155	1057.5499	1503.3164
156	1045.7407	1498.9819
157	993.9180	1479.9609
158	1124.3847	1494.8253
159	1128.3948	1403.5852
160	1071.8265	1383.9823
161	1057.2020	1335.5230
162	1058.6148	1296.7344
163	1003.6215	1259.1795
164	1007.2384	1176.8843
165	1044.1667	1202.1027
166	1055.8283	1210.0664
167	1101.4467	1241.2192
168	1113.7564	1234.5243
169	1182.9551	1255.3750
170	1185.6705	1193.5912
171	1105.6578	1146.5463
172	1048.7446	1097.9441

PROPOSED DATE 06/01/02

ALL UNITS MUST BE BUILT

SITE PLAN NOTE:

THE ORIGIN OF THE COORDINATE SYSTEM (N 1000 E 1000) FOR CRYSTAL SHORES CONDOMINIUM HAS BEEN ESTABLISHED AS THE SOUTHWEST CORNER OF LOT 4 OF PAUL WOODWORTH'S ADDITION, BEING PART OF GOVERNMENT LOT 3 OF FRACTIONAL SECTION 26, T.18N.-R.10E., VILLAGE OF CASEVILLE, HURON COUNTY, MICHIGAN, ACCORDING TO THE PLAT THEREOF AS RECORDED IN LIBER 3 OF PLATS, ON PAGE 15, HURON COUNTY RECORDS.

Drawn By	SRW
Design	SRW
Manager	WJP
APR 2002	ORIGINAL ISSUE
Ph: (810) 648-9625 Fax: (810) 648-5922 E-mail: phillips@wvct.net	

PHILLIPS ENGINEERING
Civil Engineering Consultants
360 East Sanilac, Suite B
Sandusky, Michigan 48471

CRYSTAL SHORES CONDOMINIUM
Village of Caseville, Huron County, MI

SITE PLAN

PROJECT NO.
PE99-624-B

SHEET NO.
3
OF
5